




PRESENTATION BOARD

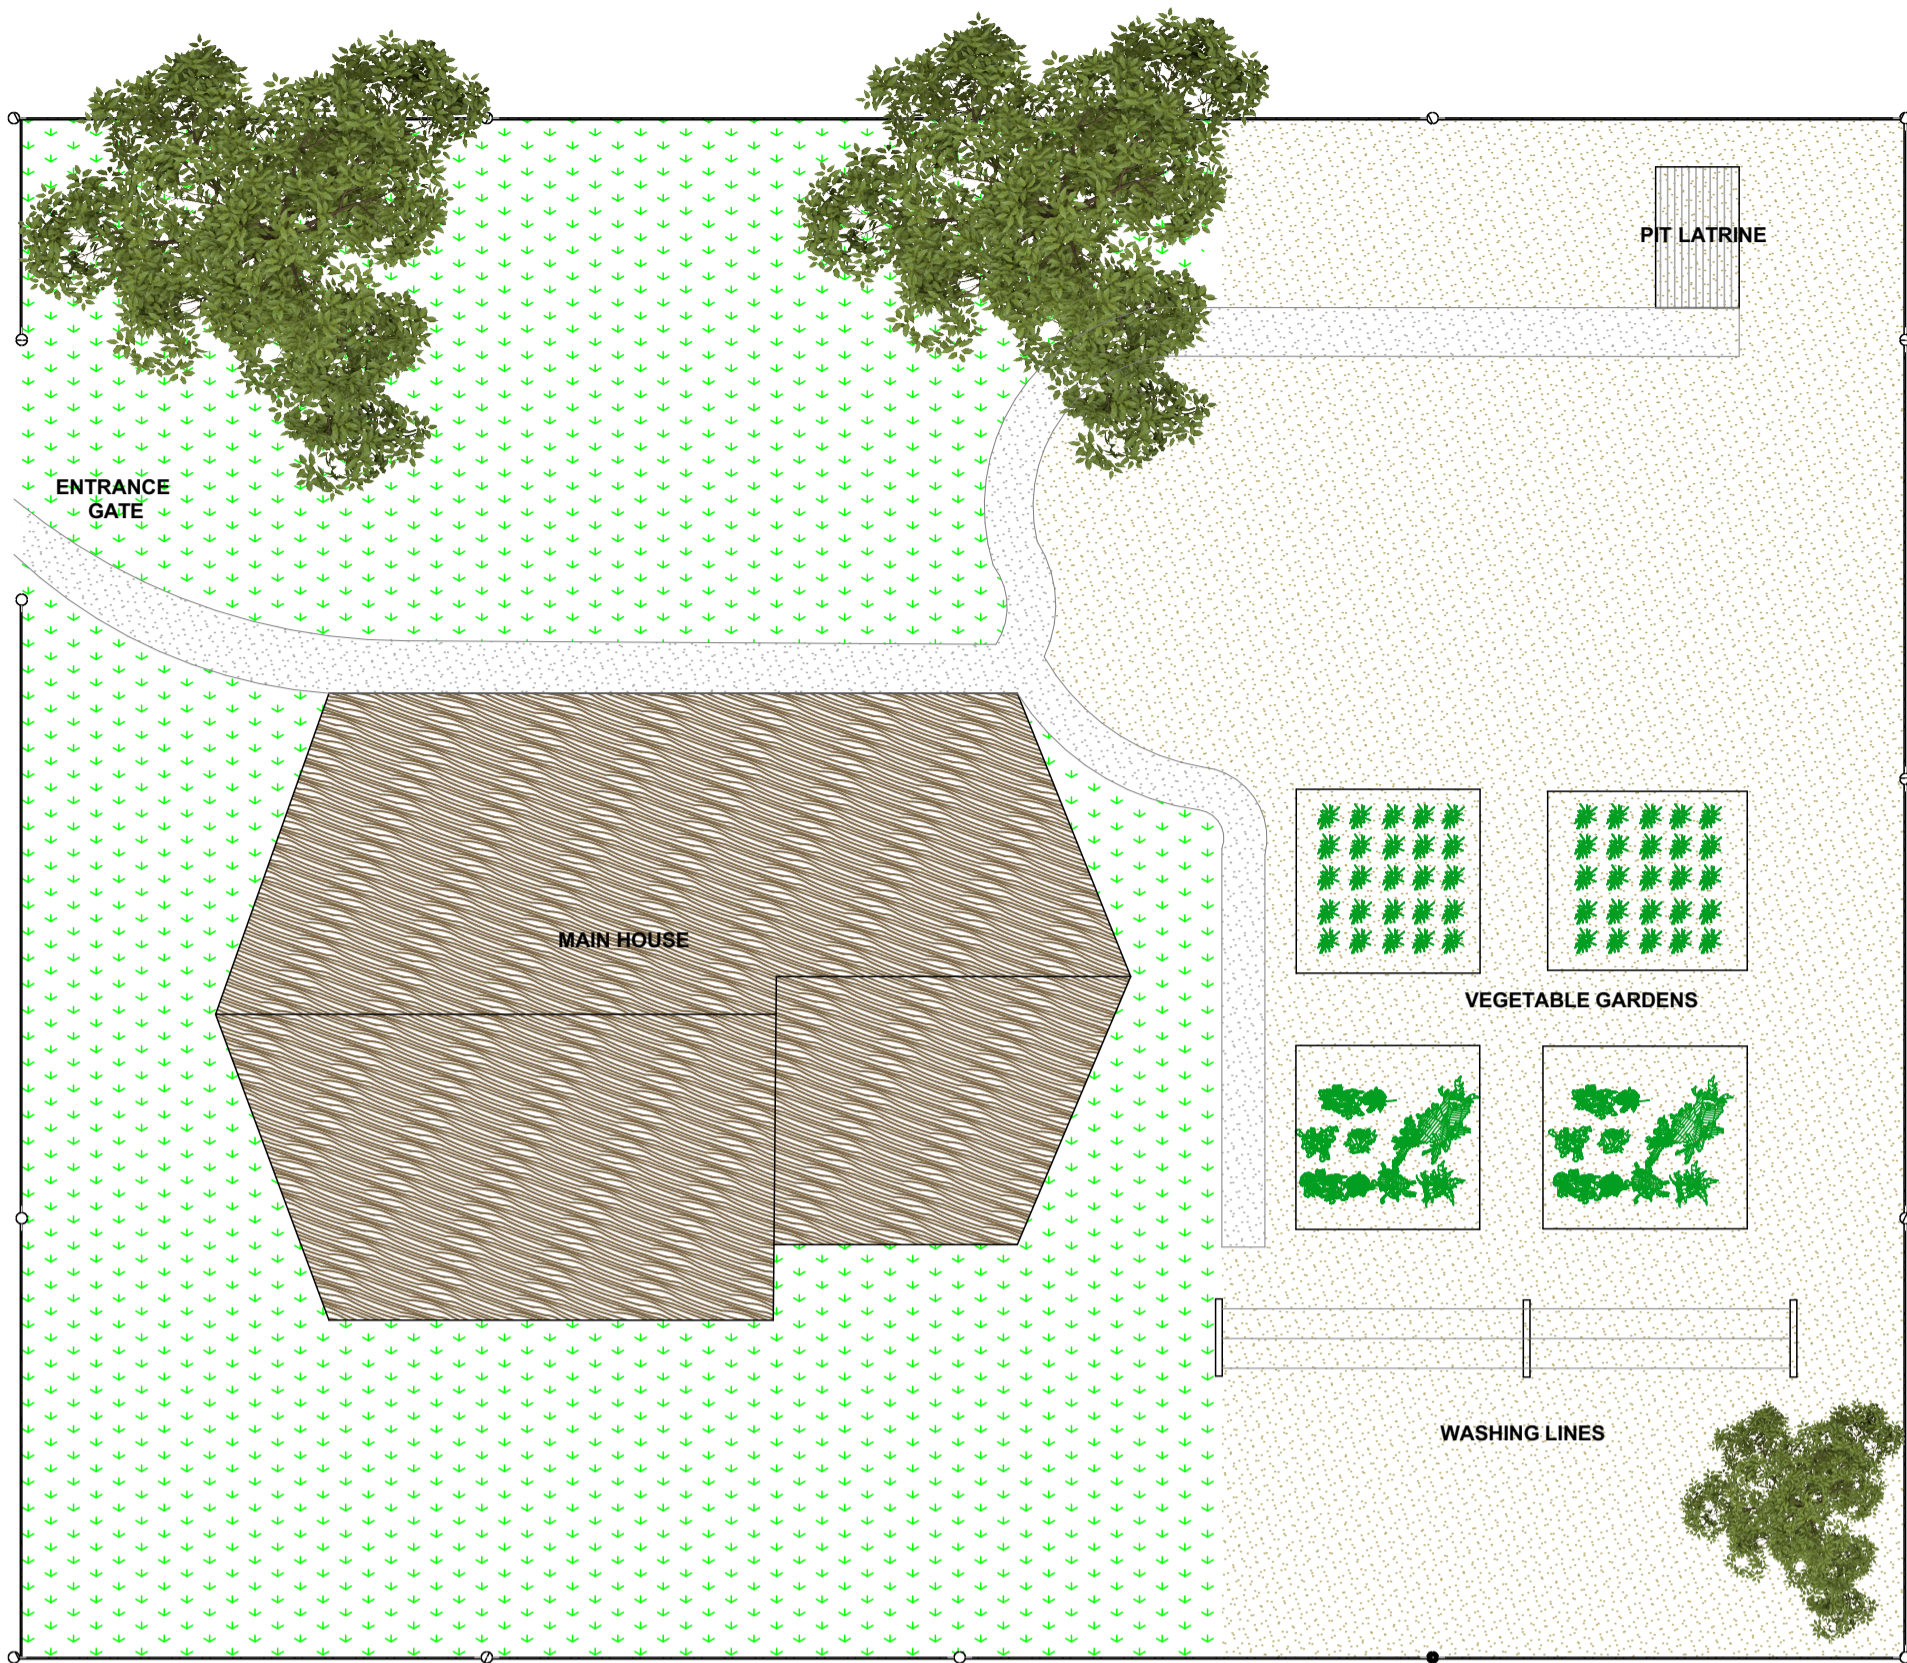

SITE PLAN
scale 1:100

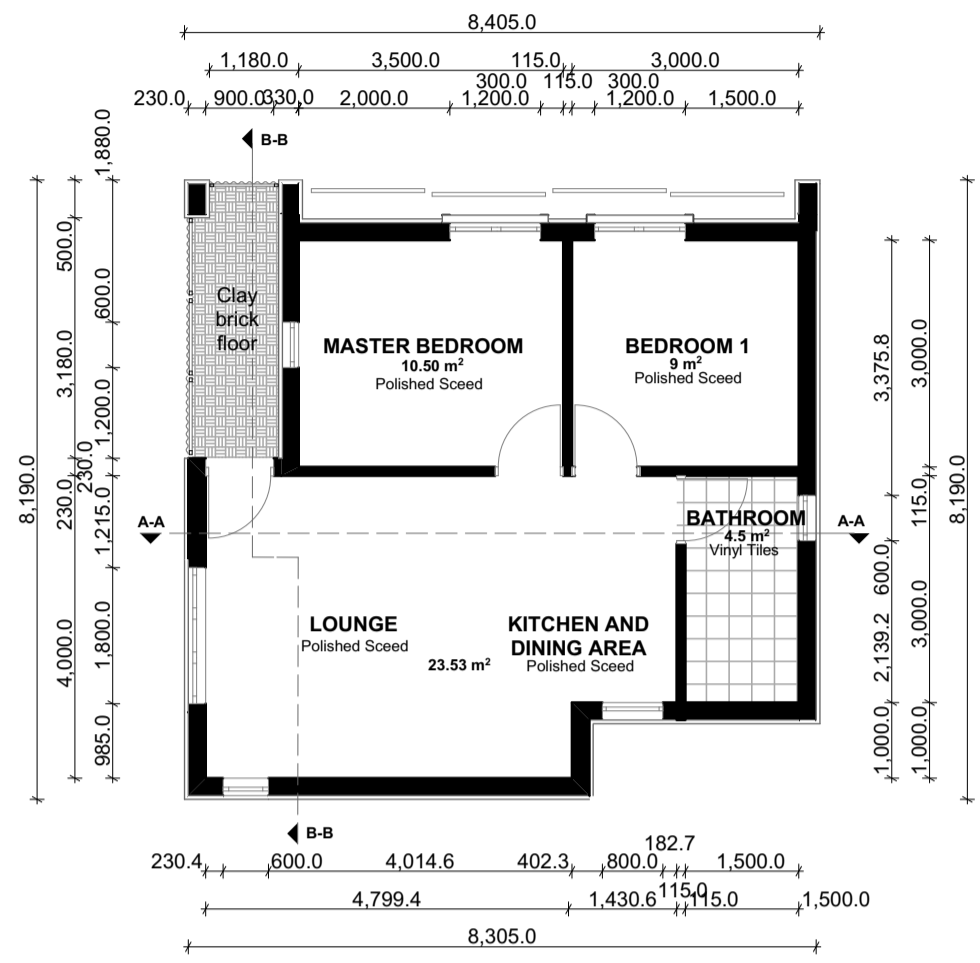


FLOOR PLAN
scale 1:100

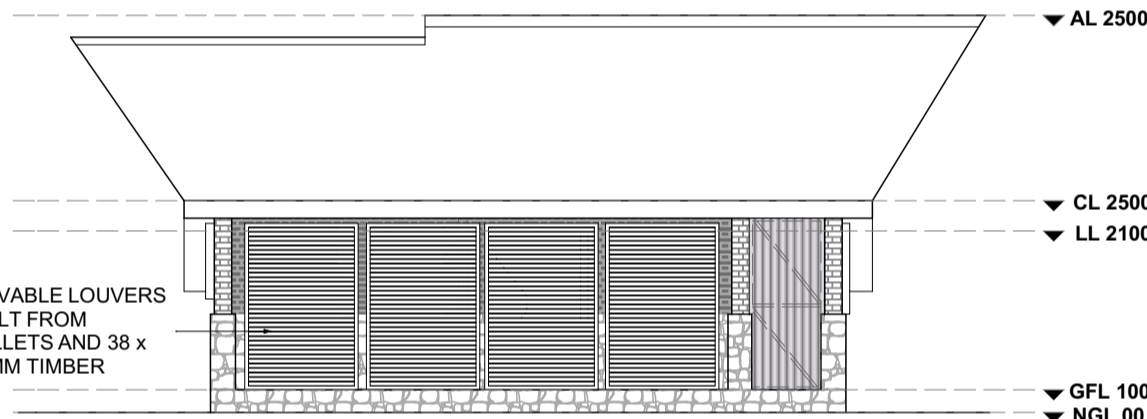


NORTH ELEVATION
scale 1:100




WEST ELEVATION
scale 1:100

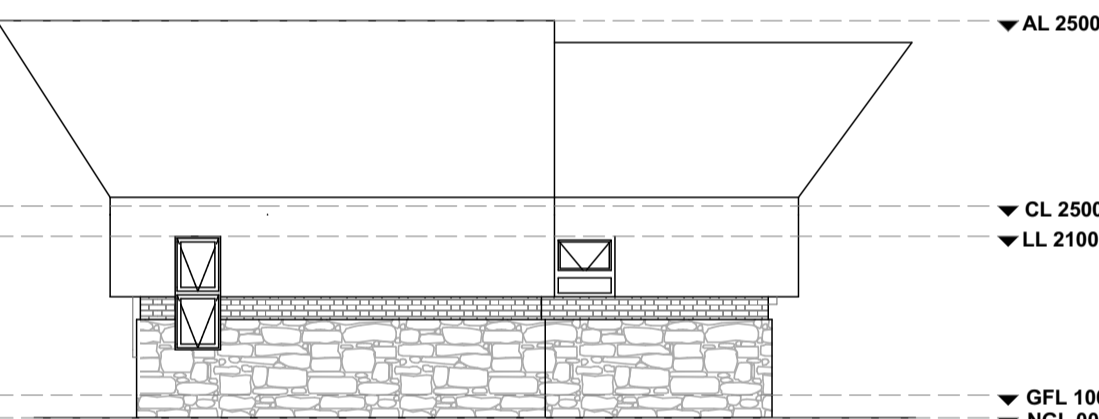


SOUTH ELEVATION
scale 1:100

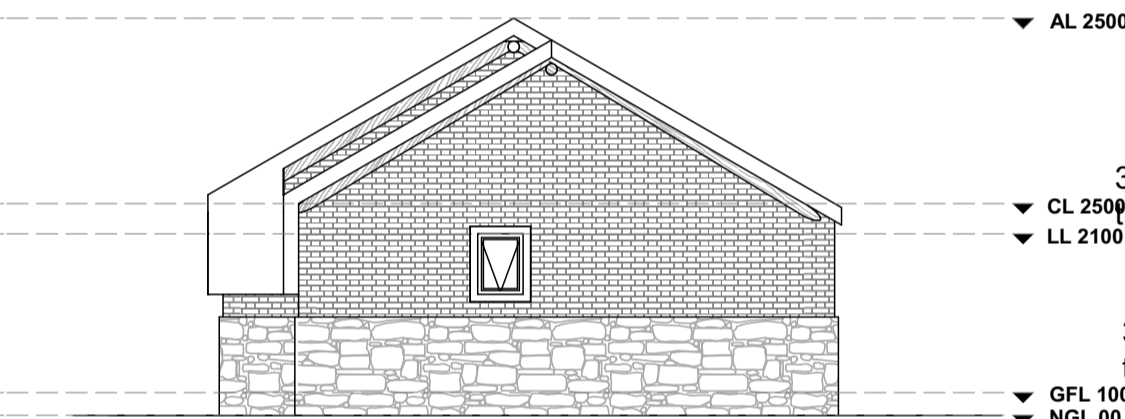


EAST ELEVATION
scale 1:100

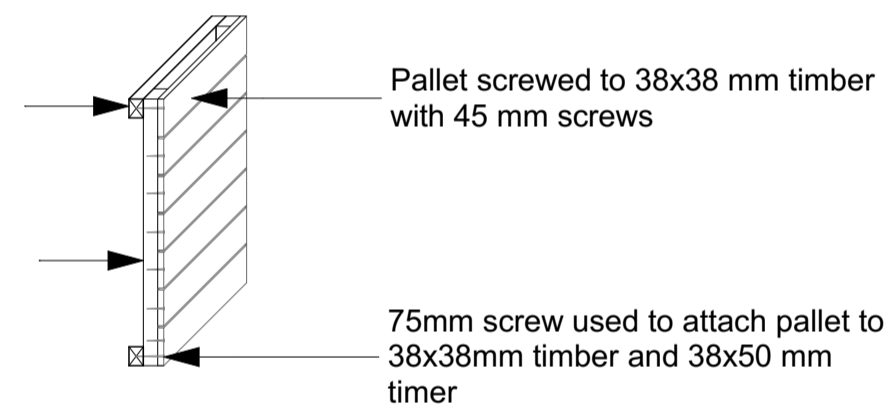


DETAIL 3
scale 1:20

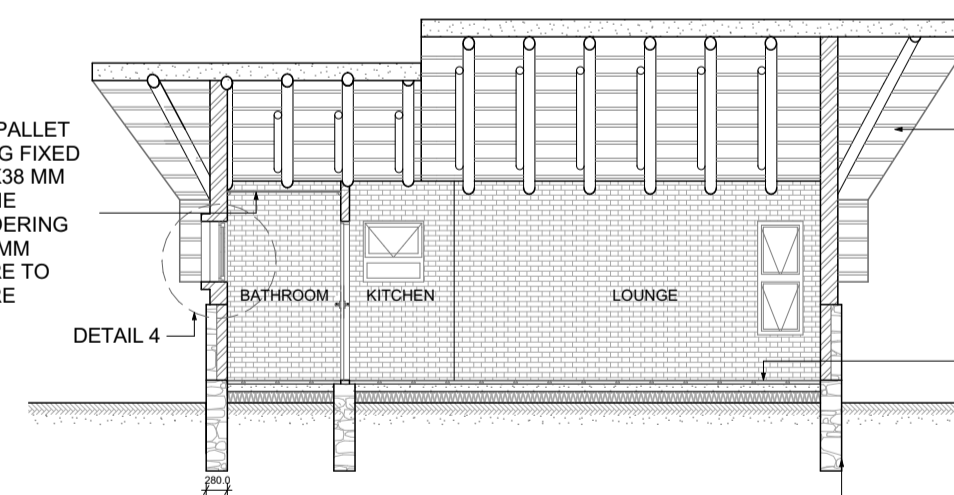


SECTION A-A
scale 1:100

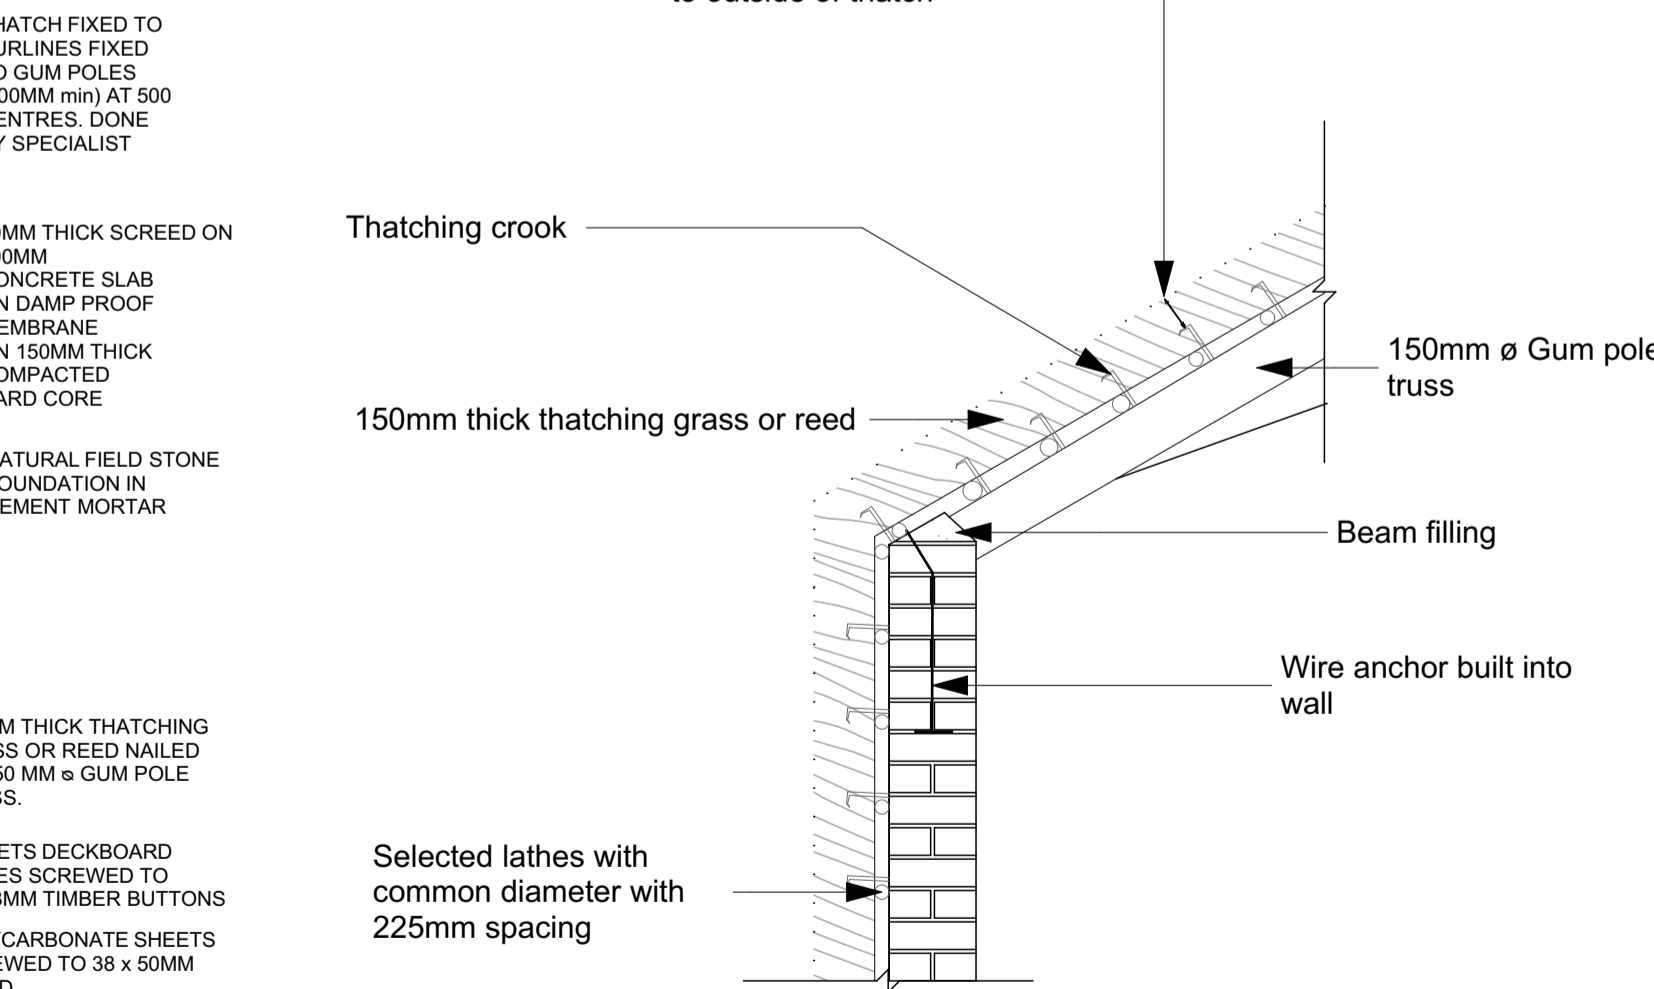


DETAIL 1
scale 1:20

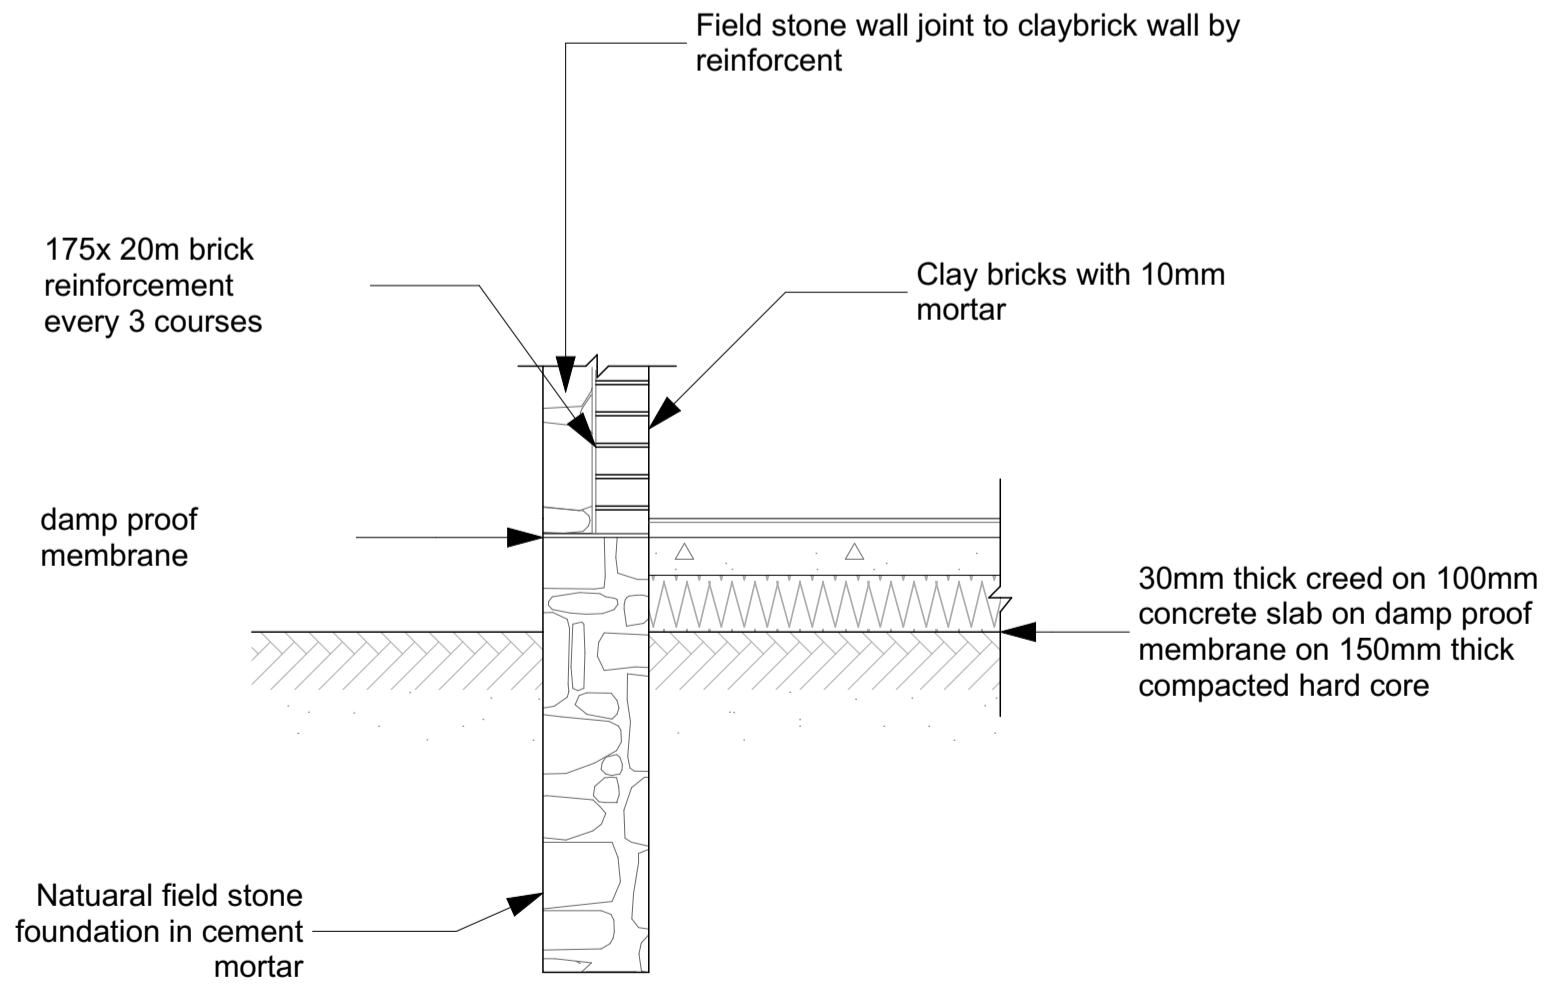

DETAIL 2
scale 1:20

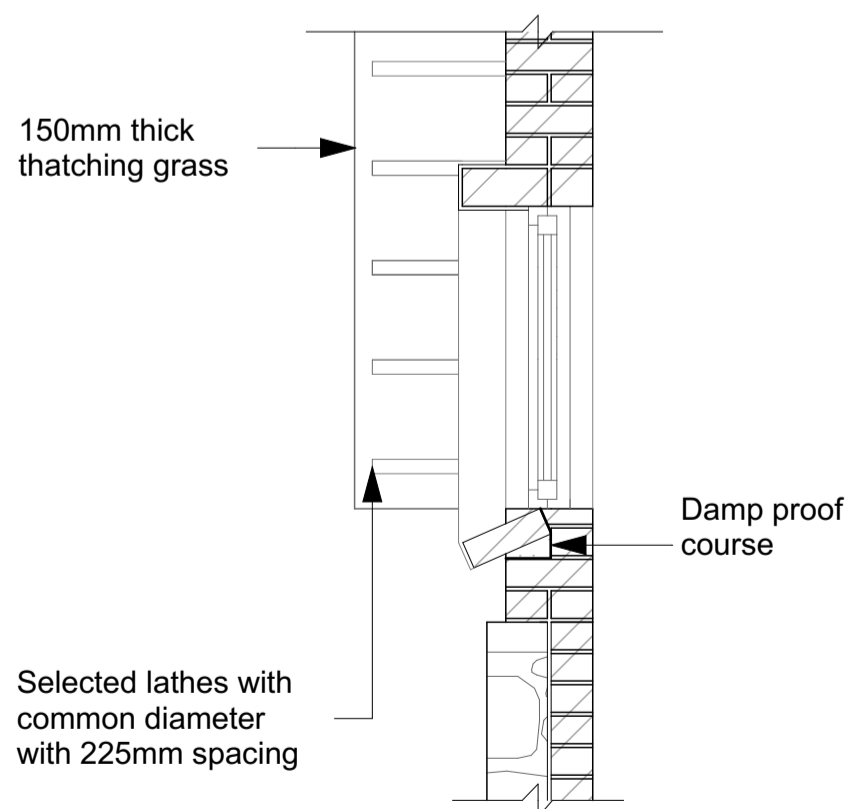

DETAIL 4
scale 1:20

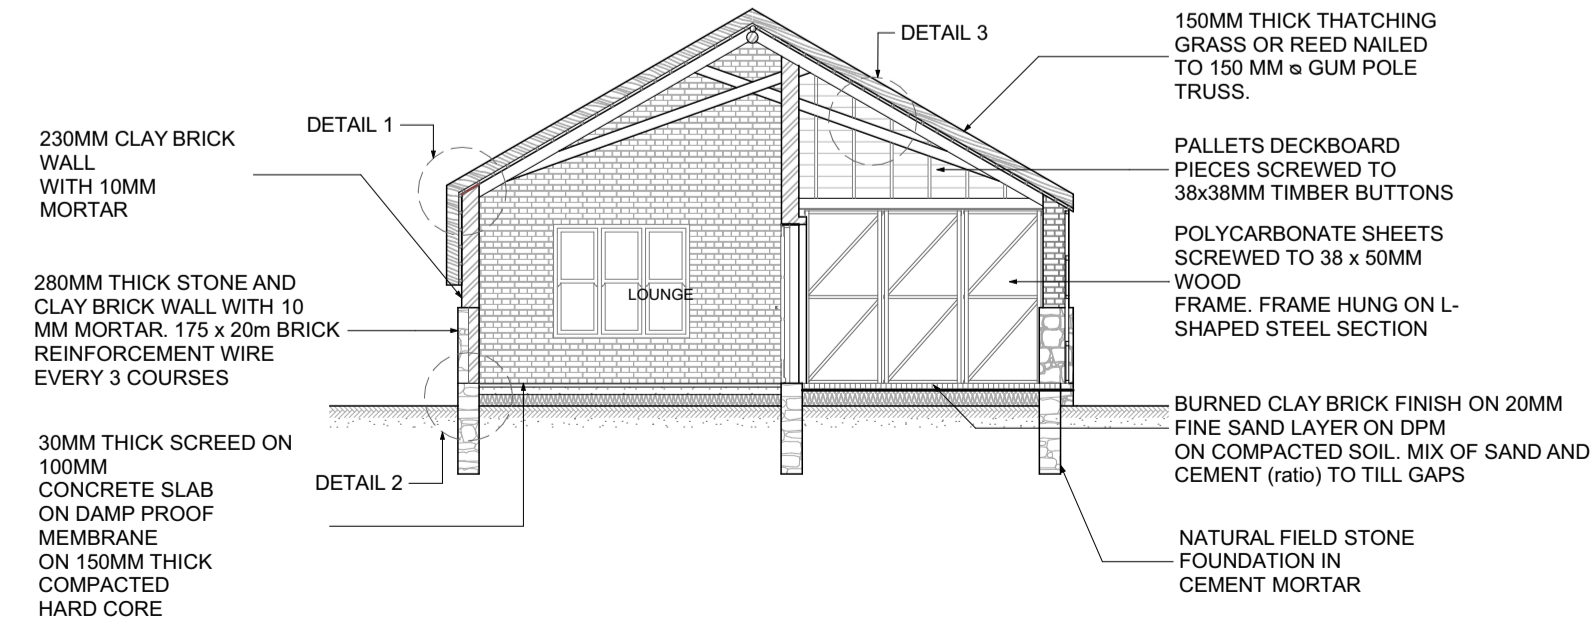

SECTION B-B
scale 1:100